



配置図 SC=1/100

敷地面積 225.0m²(68.0坪)

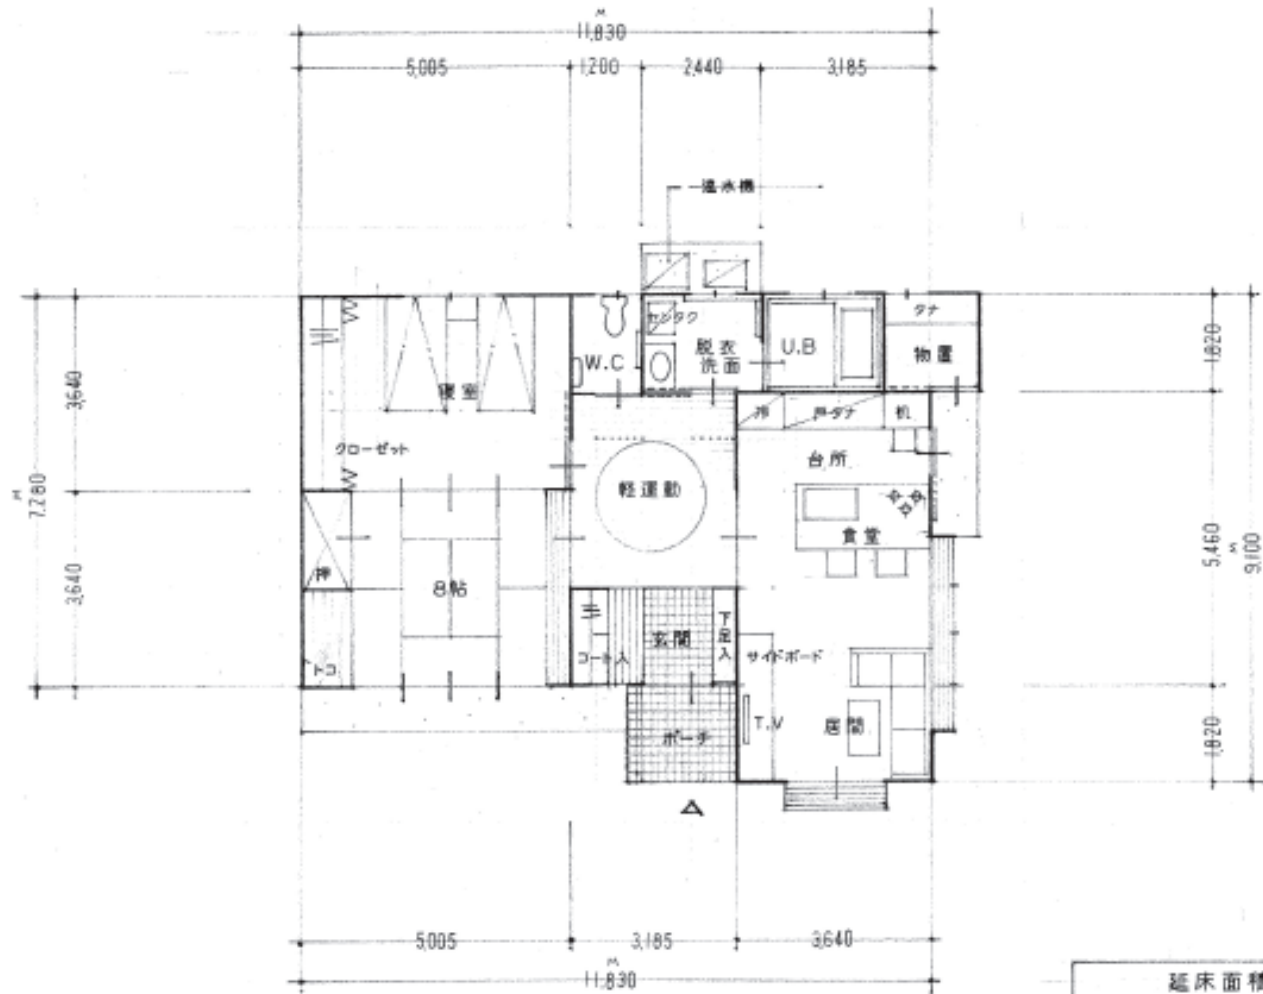

延床面積表	
1 階	94.4m ² (28.5坪)
合計	94.4m ² (28.5坪)

平面図 SC=1/100

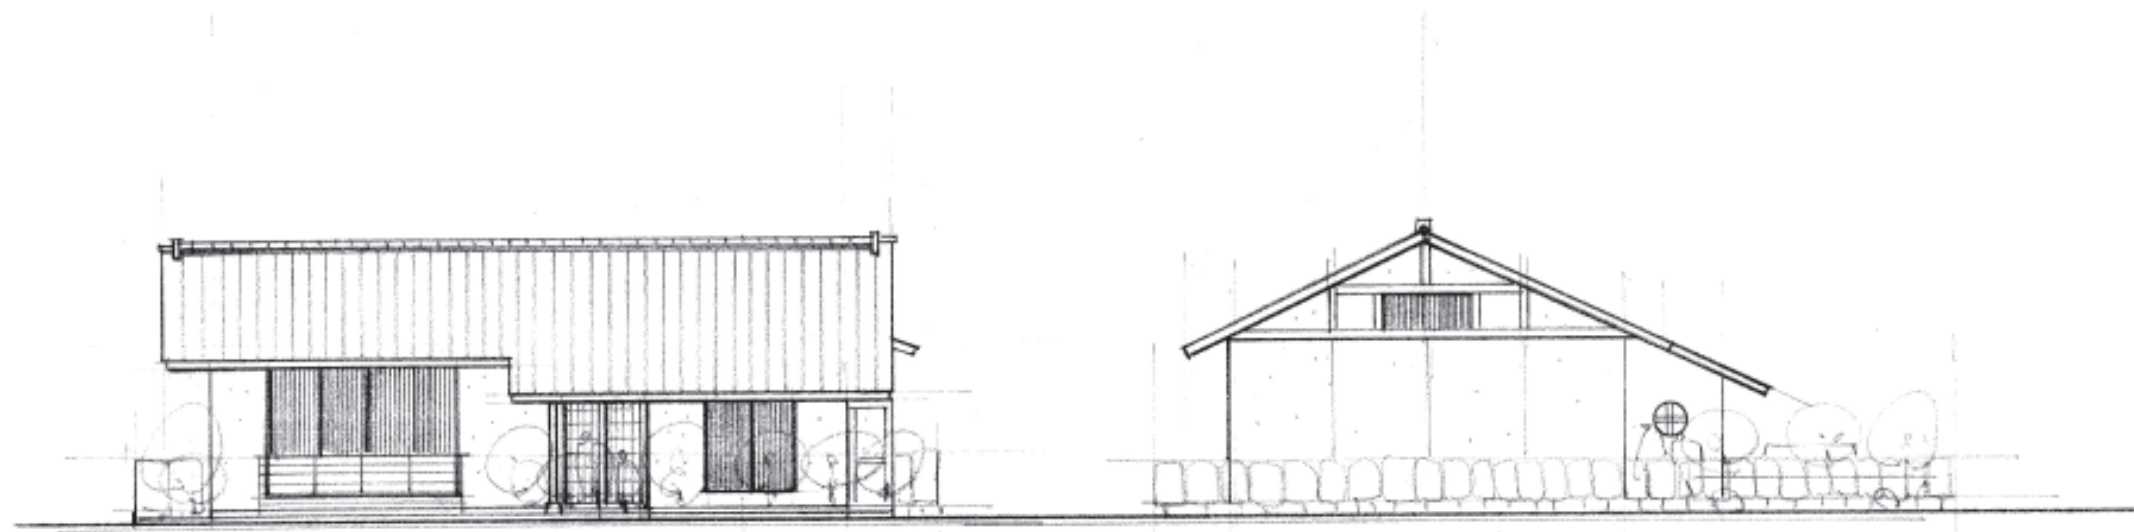

南立面 SC=1/100

西立面 SC=1/100